



- KEYNOTES:
1. AWNING ABOVE
  2. HANDRAIL
  3. GAURD
  4. SLOPE FLOOR TO GARAGE DOOR
  5. HSS - SEE STRUCT
  6. PT WOOD DECK
  7. KITCHEN ISLAND
  8. ROOF GUTTER
  9. WOOD STAIRS
  10. O.H. DOOR
  11. 1'-0" DEEP CABINETS
  12. 1'-0" DEEP SHELVES
  13. ADHERED MEMBRANE ROOFING SYSTEM
  14. HALF WALL
  15. REFRIGERATOR
  16. DISHWASHER
  17. STOVE/OVEN WITH HOOD
  18. 2X6 WALL
  19. CHASE SPACE FOR SPRINKLER LINE

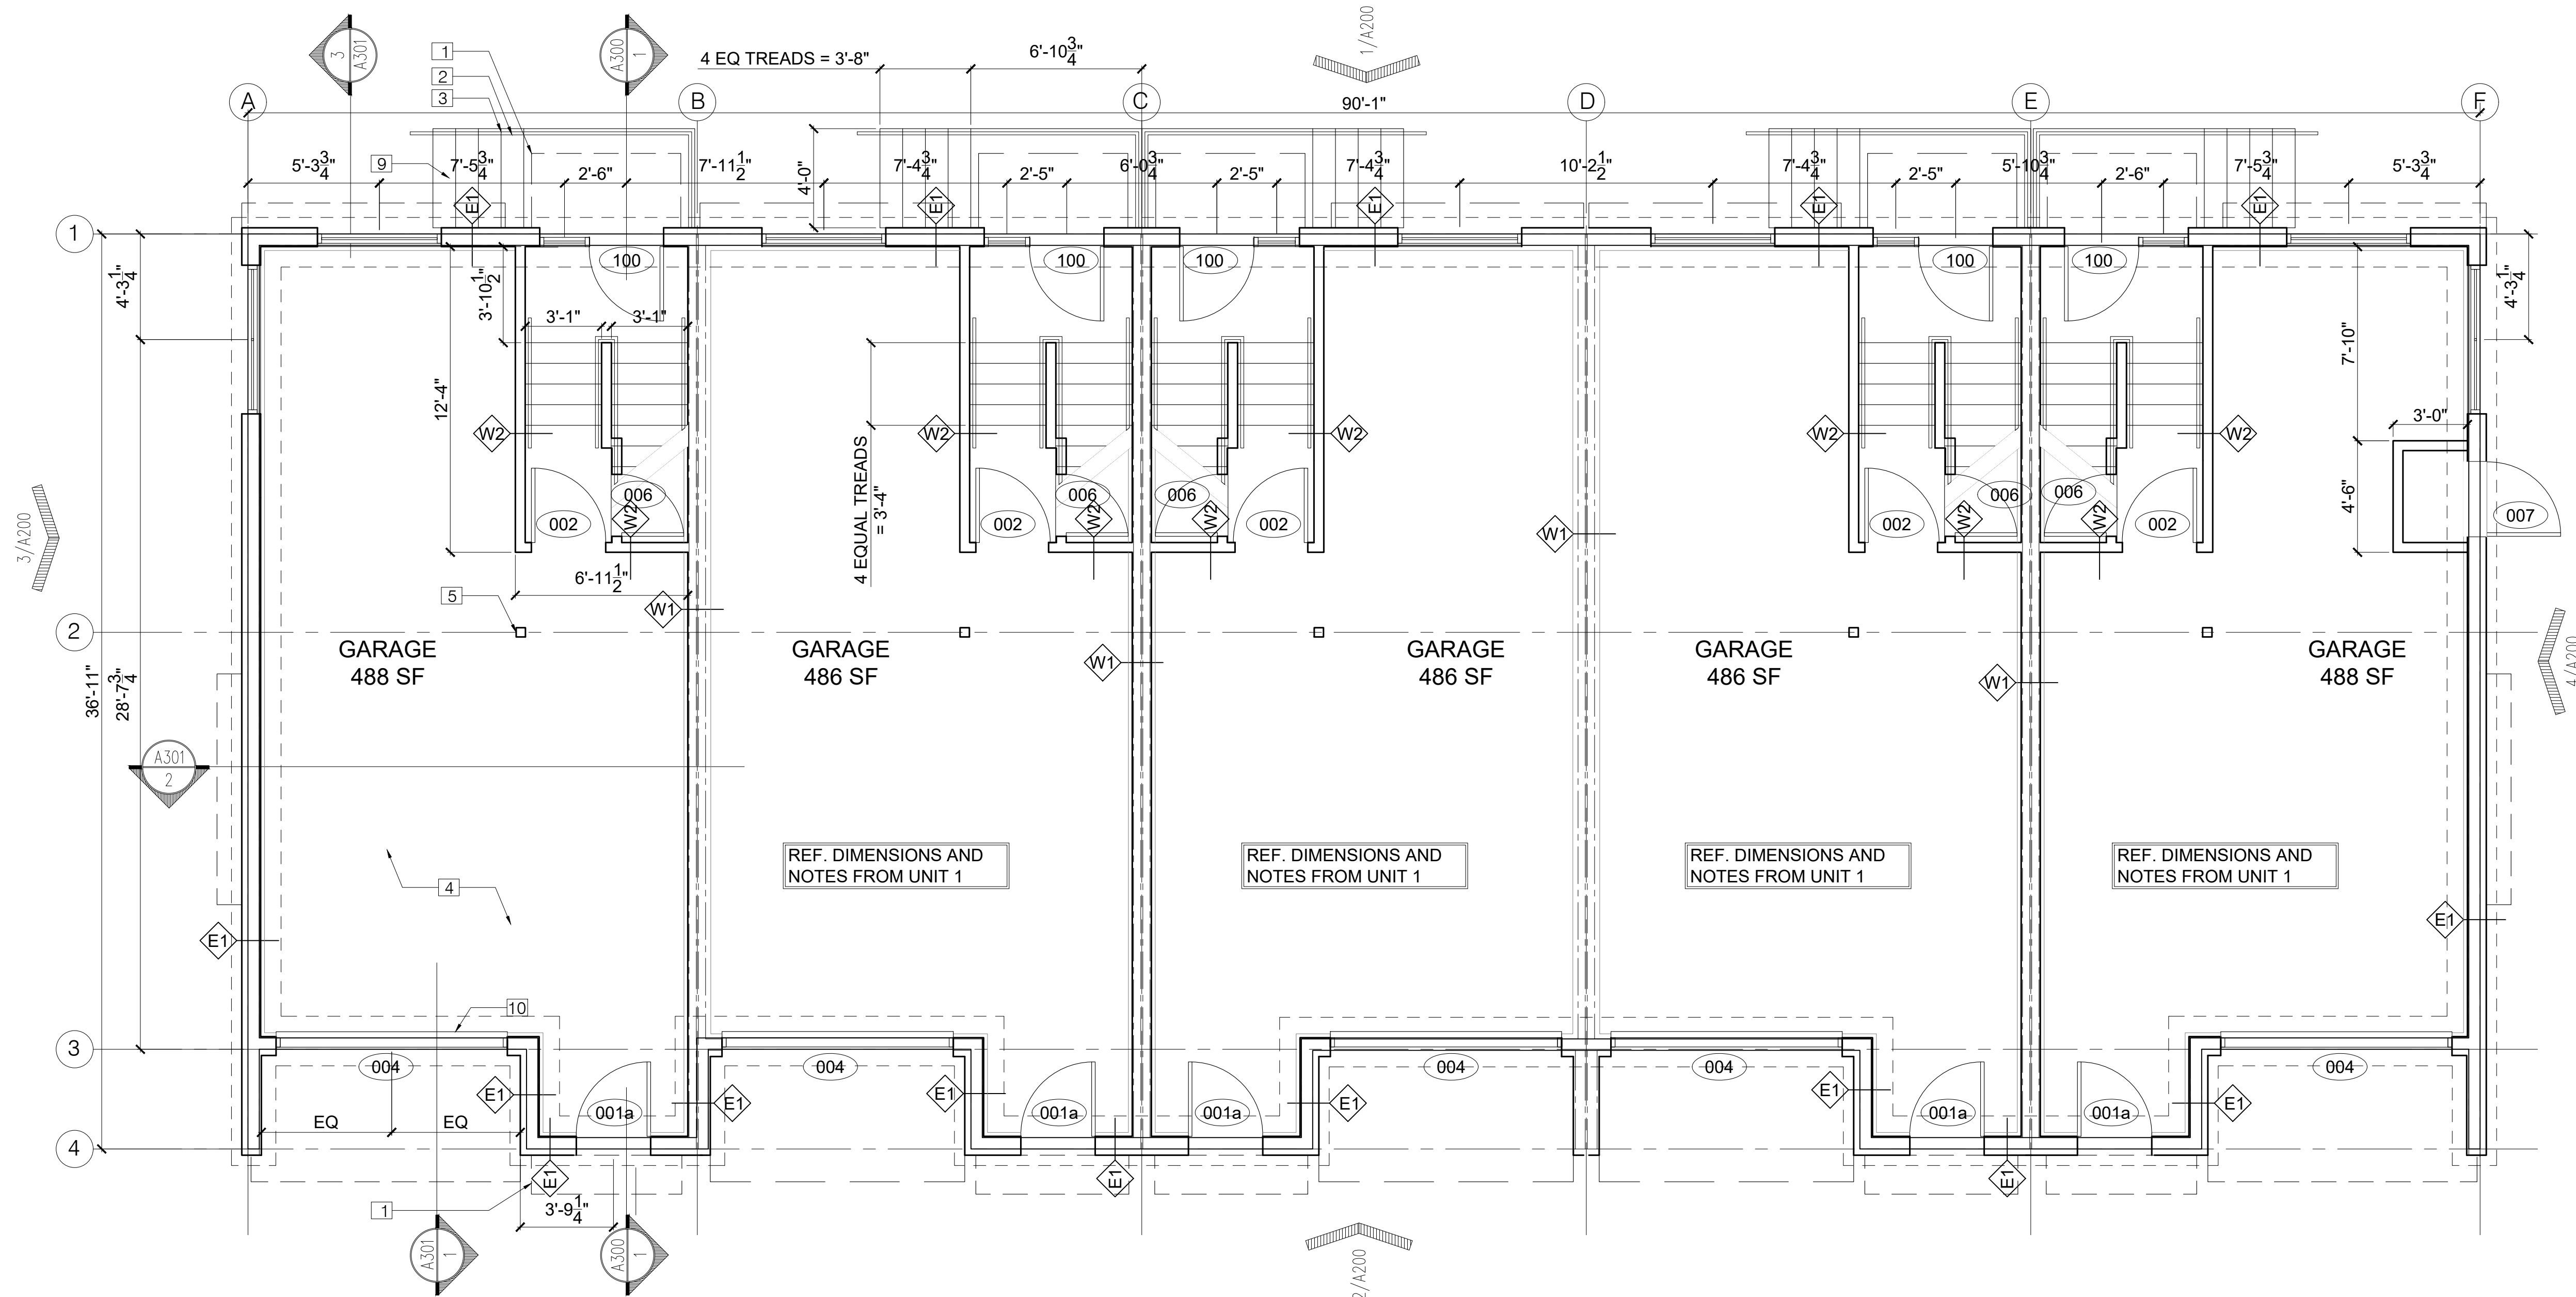


1 BUILDING "A" FIRST FLOOR  
 0 4'-0" SCALE: 1/4" = 1'-0"

- KEYNOTES:
1. AWNING ABOVE
  2. HANDRAIL
  3. GAURD
  4. SLOPE FLOOR TO GARAGE DOOR
  5. HSS - SEE STRUCT
  6. PT WOOD DECK
  7. KITCHEN ISLAND
  8. ROOF GUTTER
  9. WOOD STAIRS
  10. O.H. DOOR
  11. 1'-0" DEEP CABINETS
  12. 1'-0" DEEP SHELVES
  13. ADHERED MEMBRANE ROOFING SYSTEM
  14. HALF WALL
  15. REFRIGERATOR
  16. DISHWASHER
  17. STOVE/OVEN WITH HOOD
  18. 2X6 WALL
  19. CHASE SPACE FOR SPRINKLER LINE

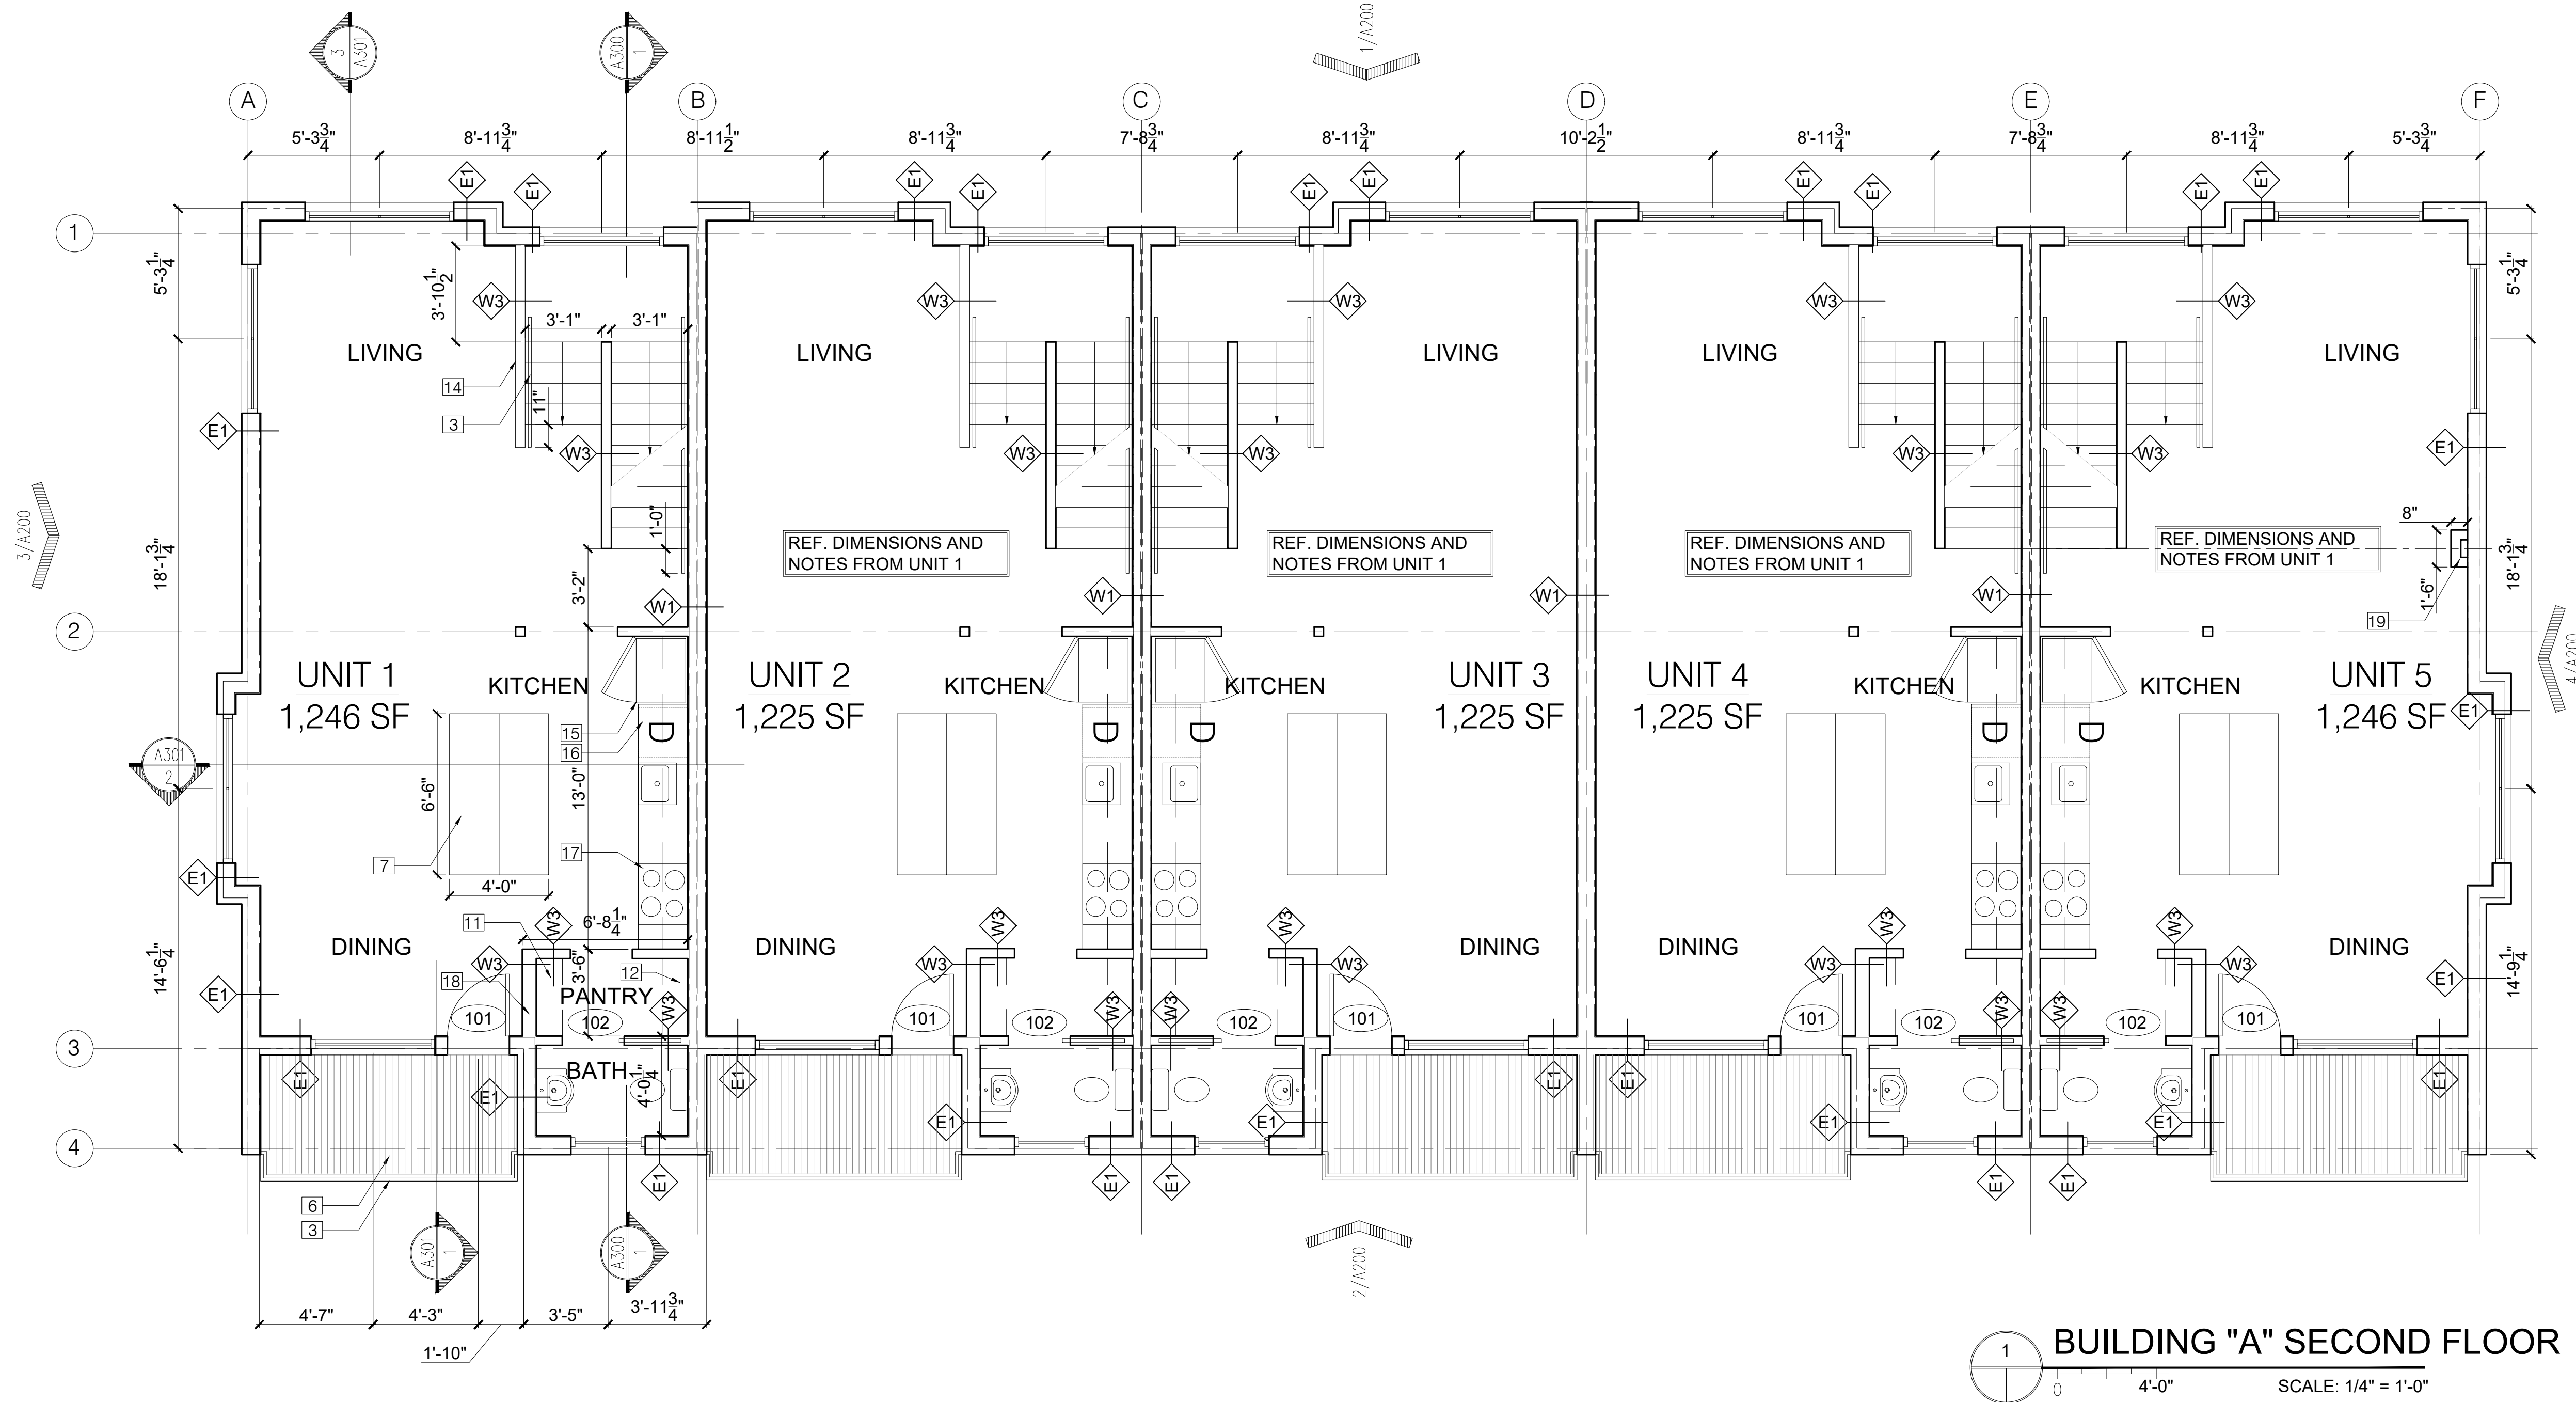

- KEYNOTES:
1. AWNING ABOVE
  2. HANDRAIL
  3. GAURD
  4. SLOPE FLOOR TO GARAGE DOOR
  5. HSS - SEE STRUCT
  6. PT WOOD DECK
  7. KITCHEN ISLAND
  8. ROOF GUTTER
  9. WOOD STAIRS
  10. O.H. DOOR
  11. 1'-0" DEEP CABINETS
  12. 1'-0" DEEP SHELVES
  13. ADHERED MEMBRANE ROOFING SYSTEM
  14. HALF WALL
  15. REFRIGERATOR
  16. DISHWASHER
  17. STOVE/OVEN WITH HOOD
  18. 2X6 WALL
  19. CHASE SPACE FOR SPRINKLER LINE

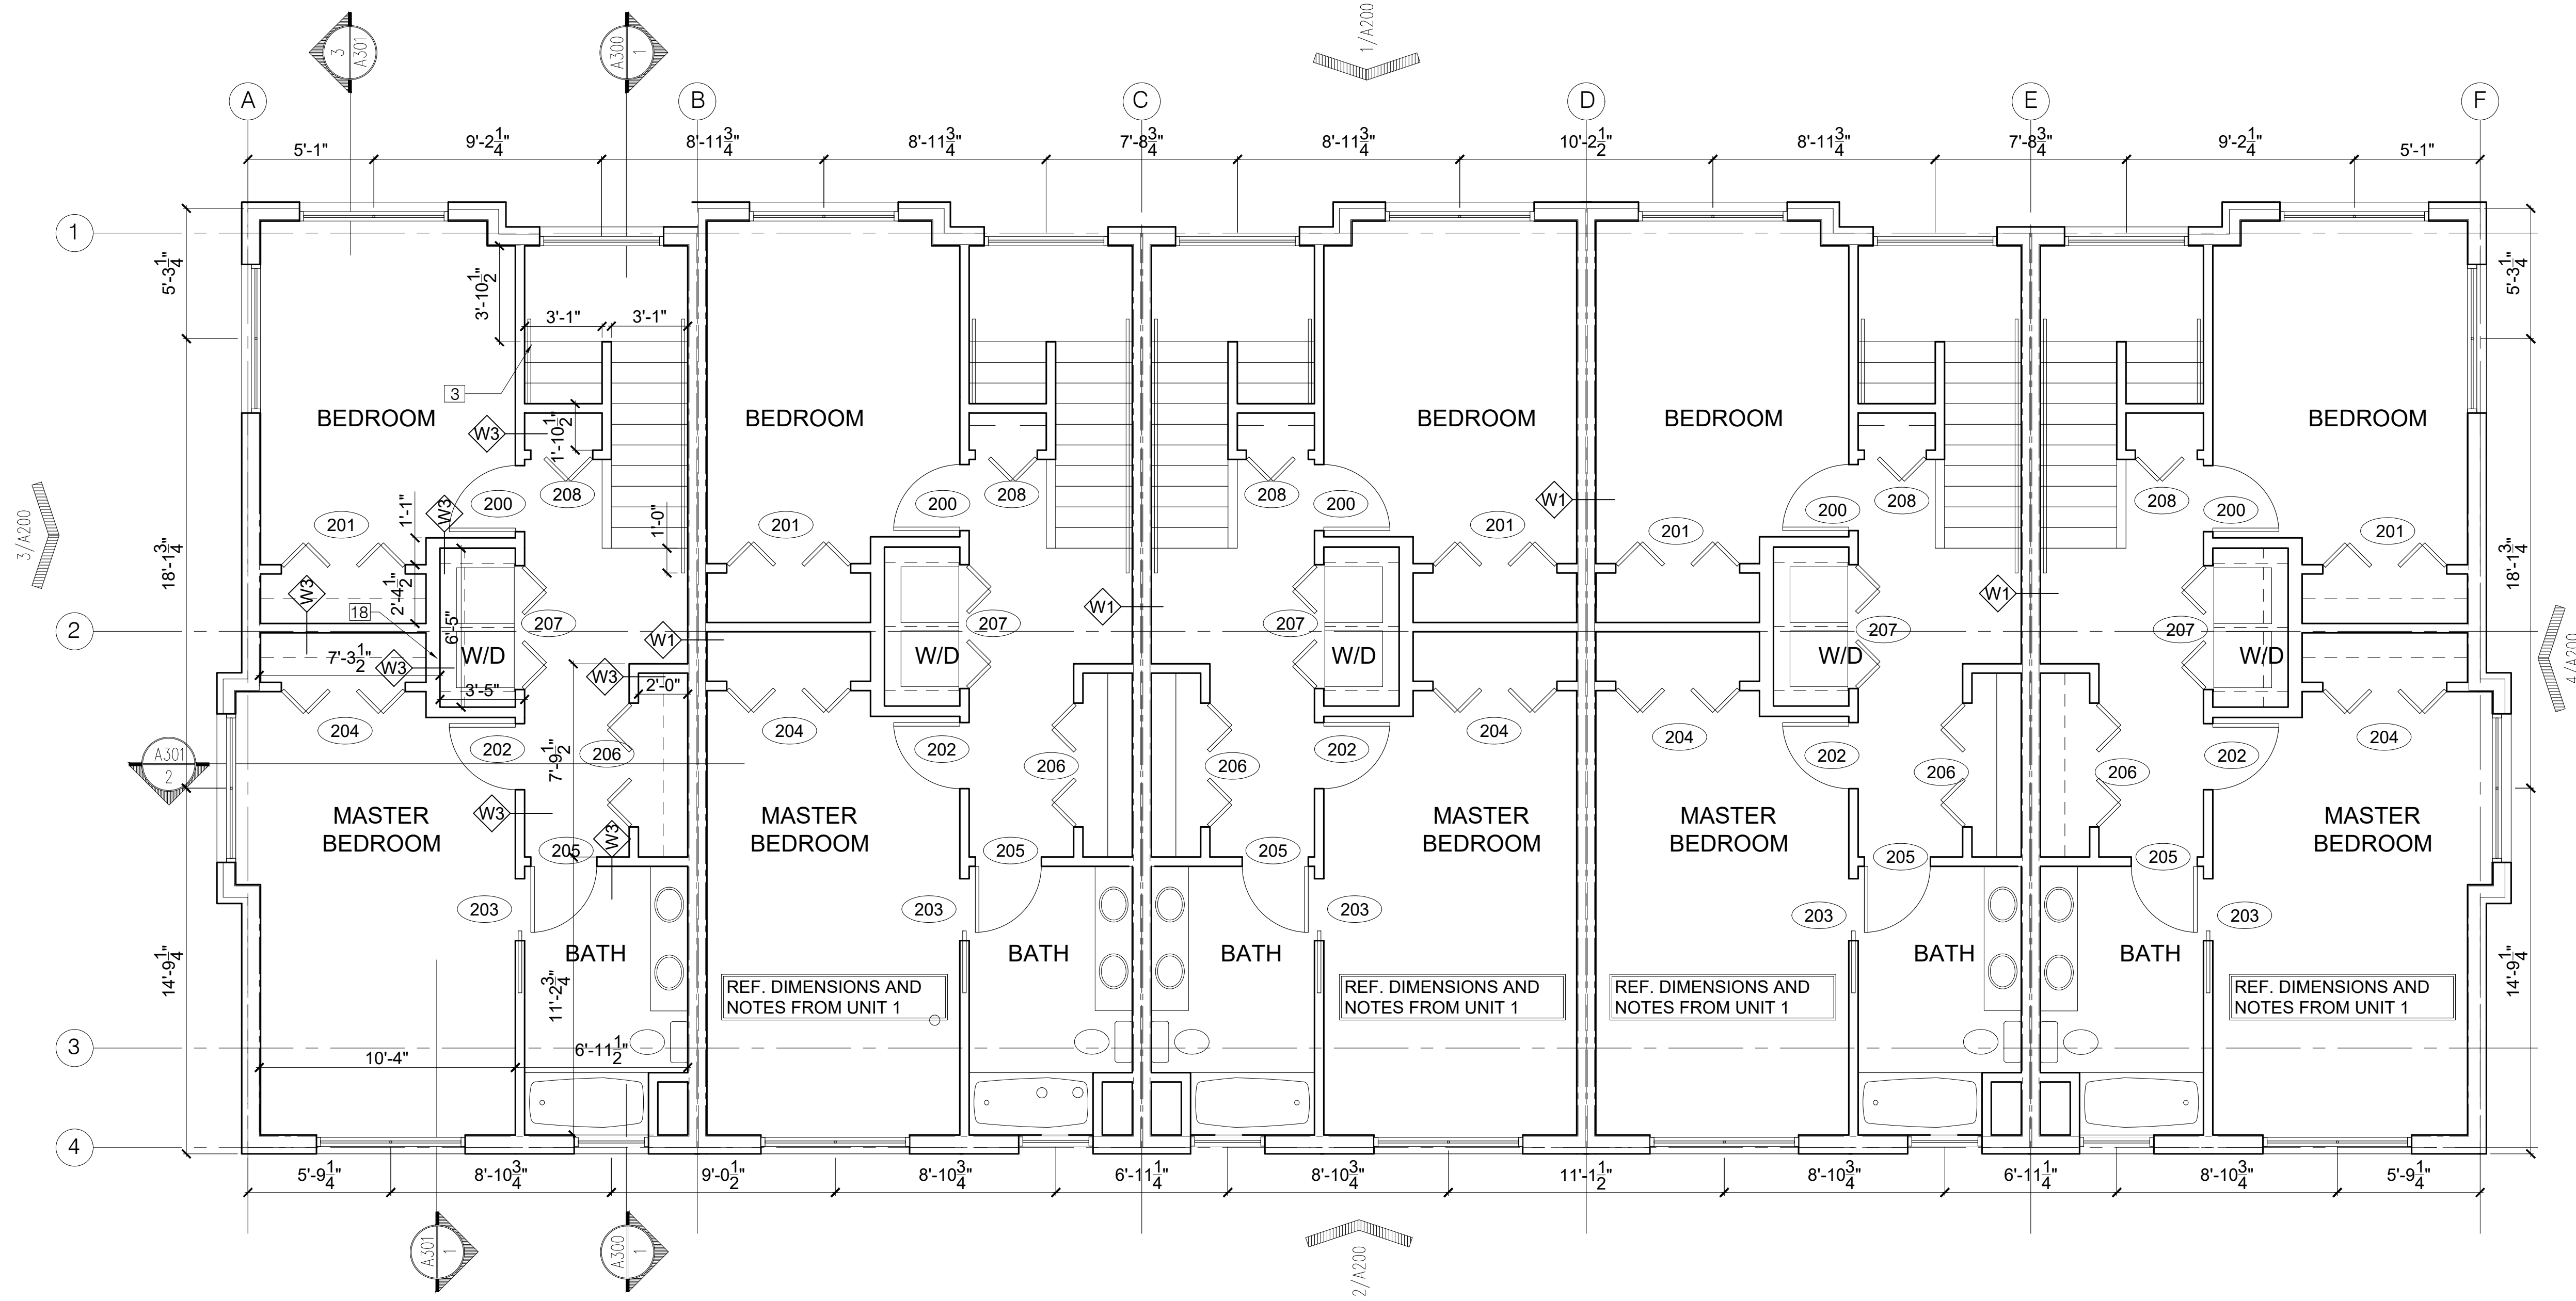

1 BUILDING "A" THIRD FLOOR  
 0 4'-0" SCALE: 1/4" = 1'-0"